


Lutron 4 core cable

Cat5e data cable

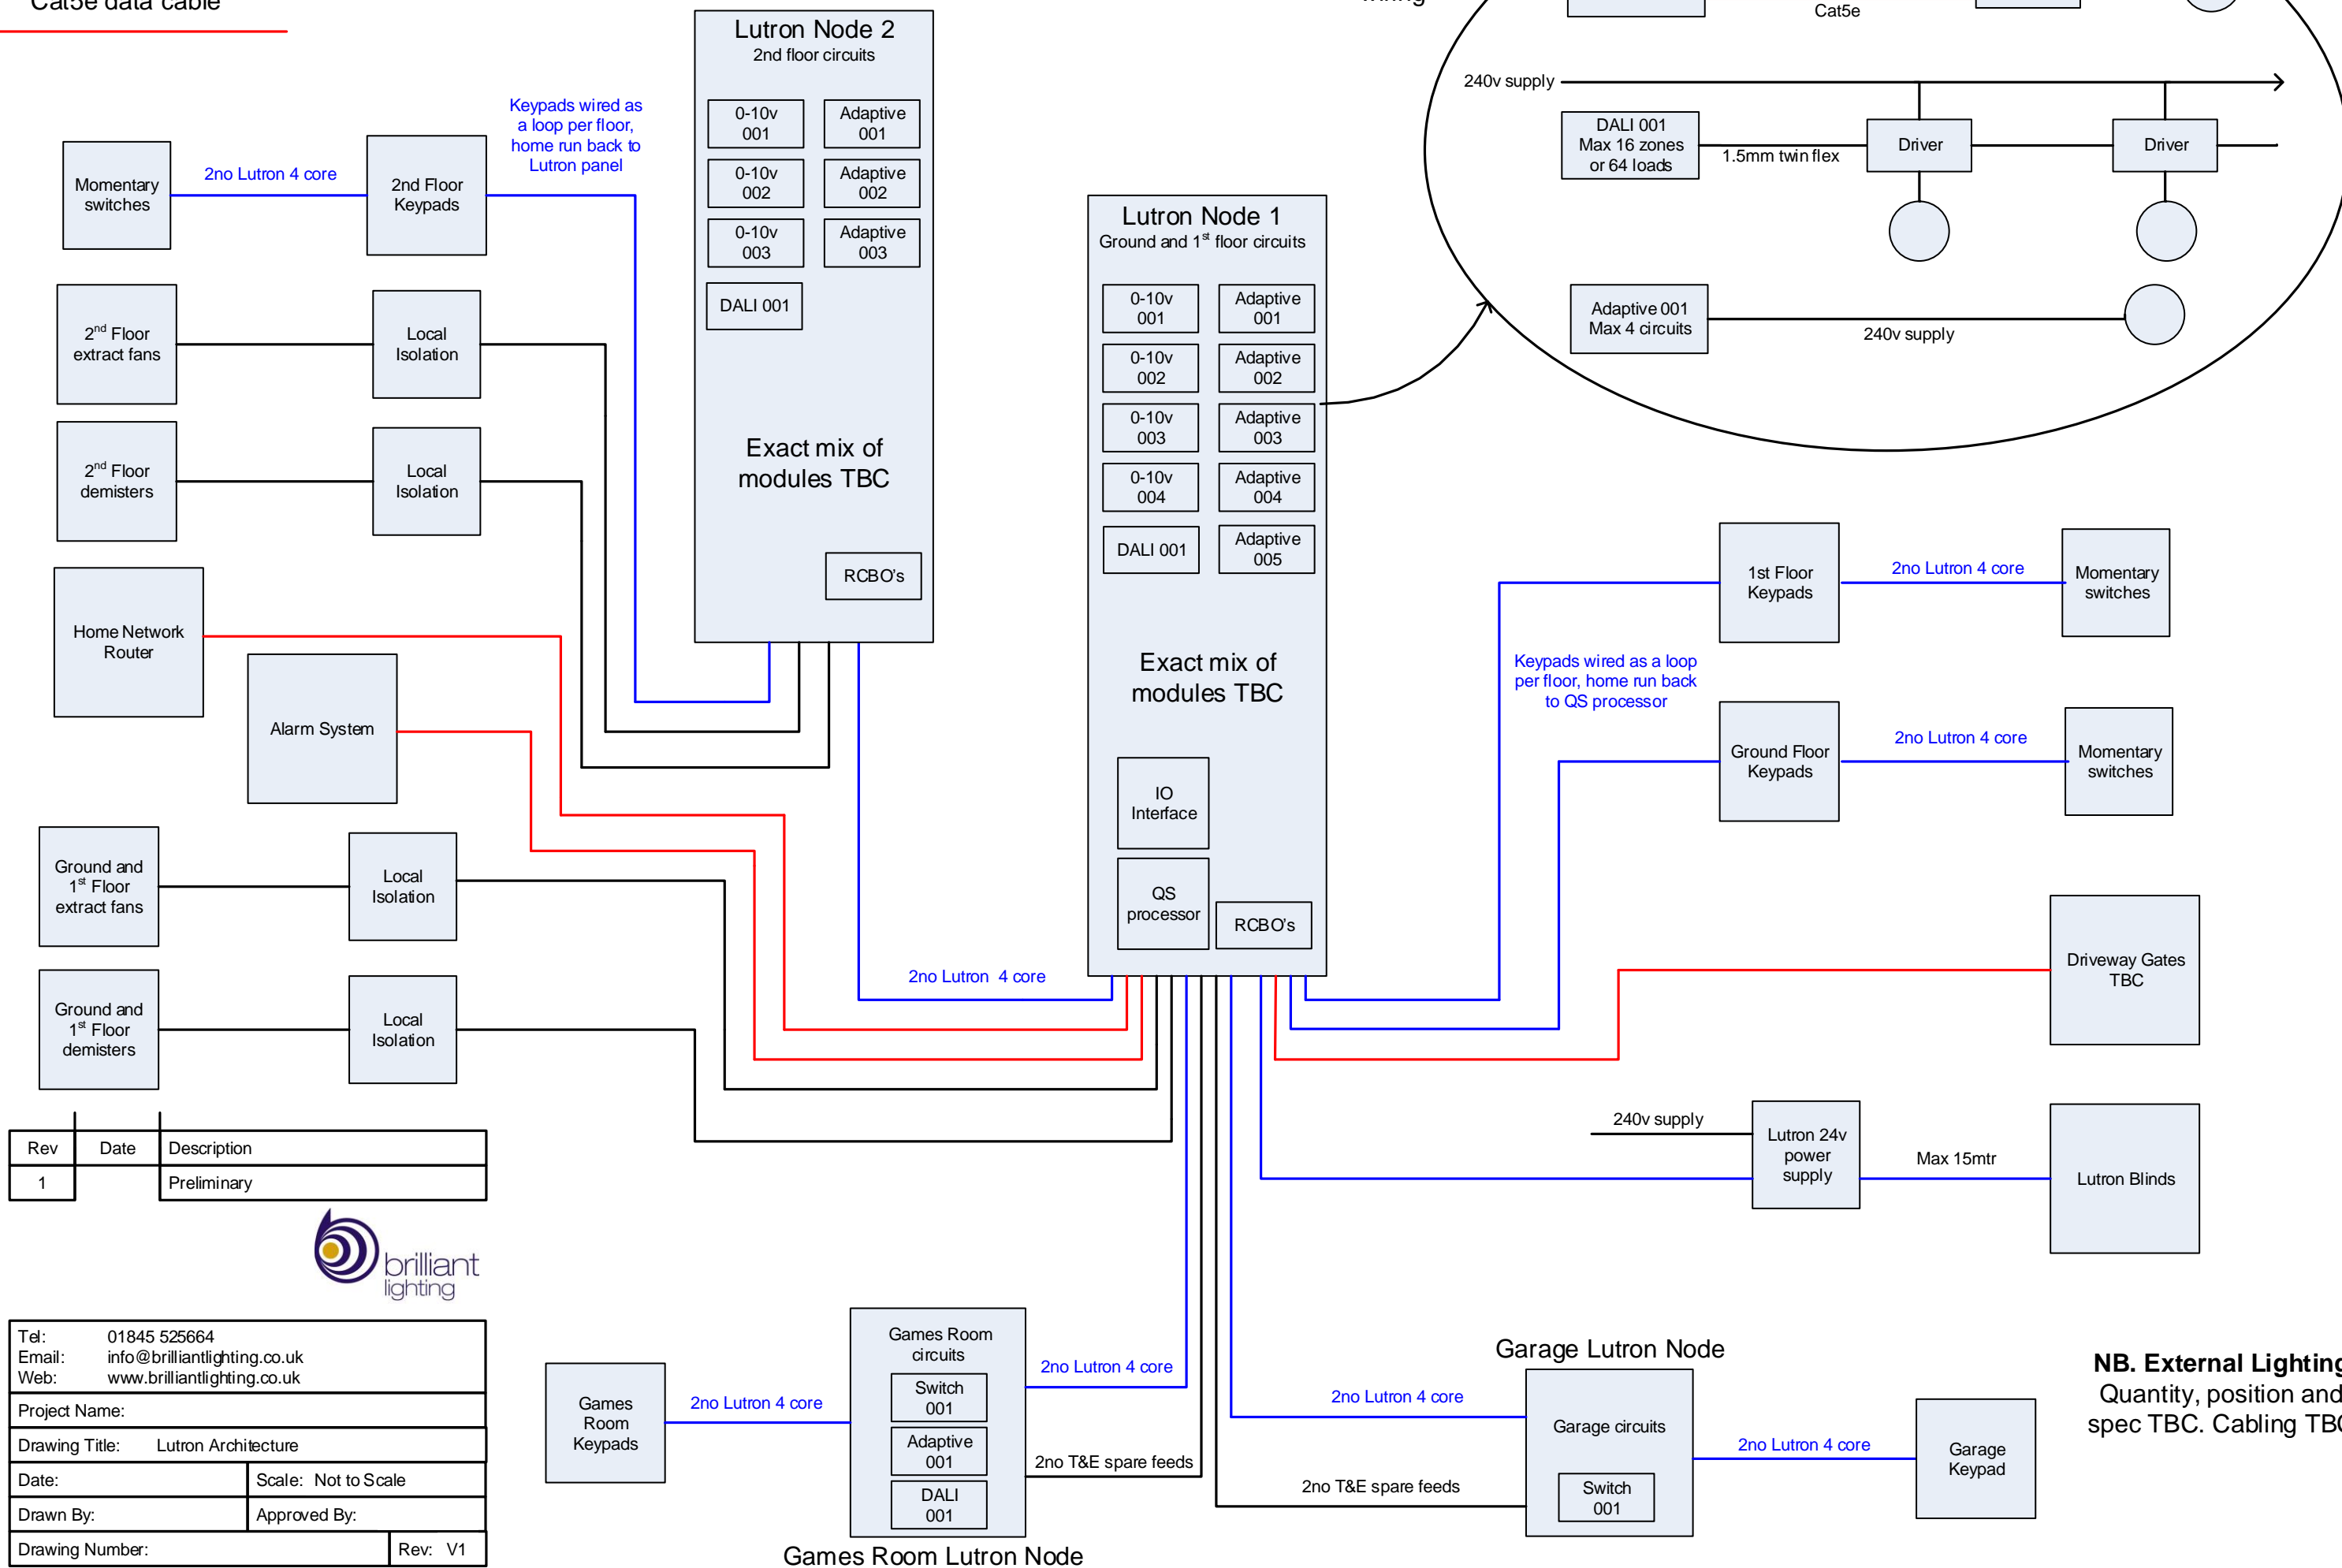

Rev	Date	Description
1		Preliminary



Tel: 01845 525664		
Email: info@brilliantlighting.co.uk		
Web: www.brilliantlighting.co.uk		
Project Name:		
Drawing Title: Lutron Architecture		
Date:	Scale: Not to Scale	
Drawn By:	Approved By:	
Drawing Number:	Rev: V1	

NB. External Lighting
Quantity, position and spec TBC. Cabling TBC